


LISTADO DE COORDENADAS	
P1	390.527.04 4.065.083.43
P2	390.618.89 4.065.034.75
P3	390.549.25 4.064.971.67

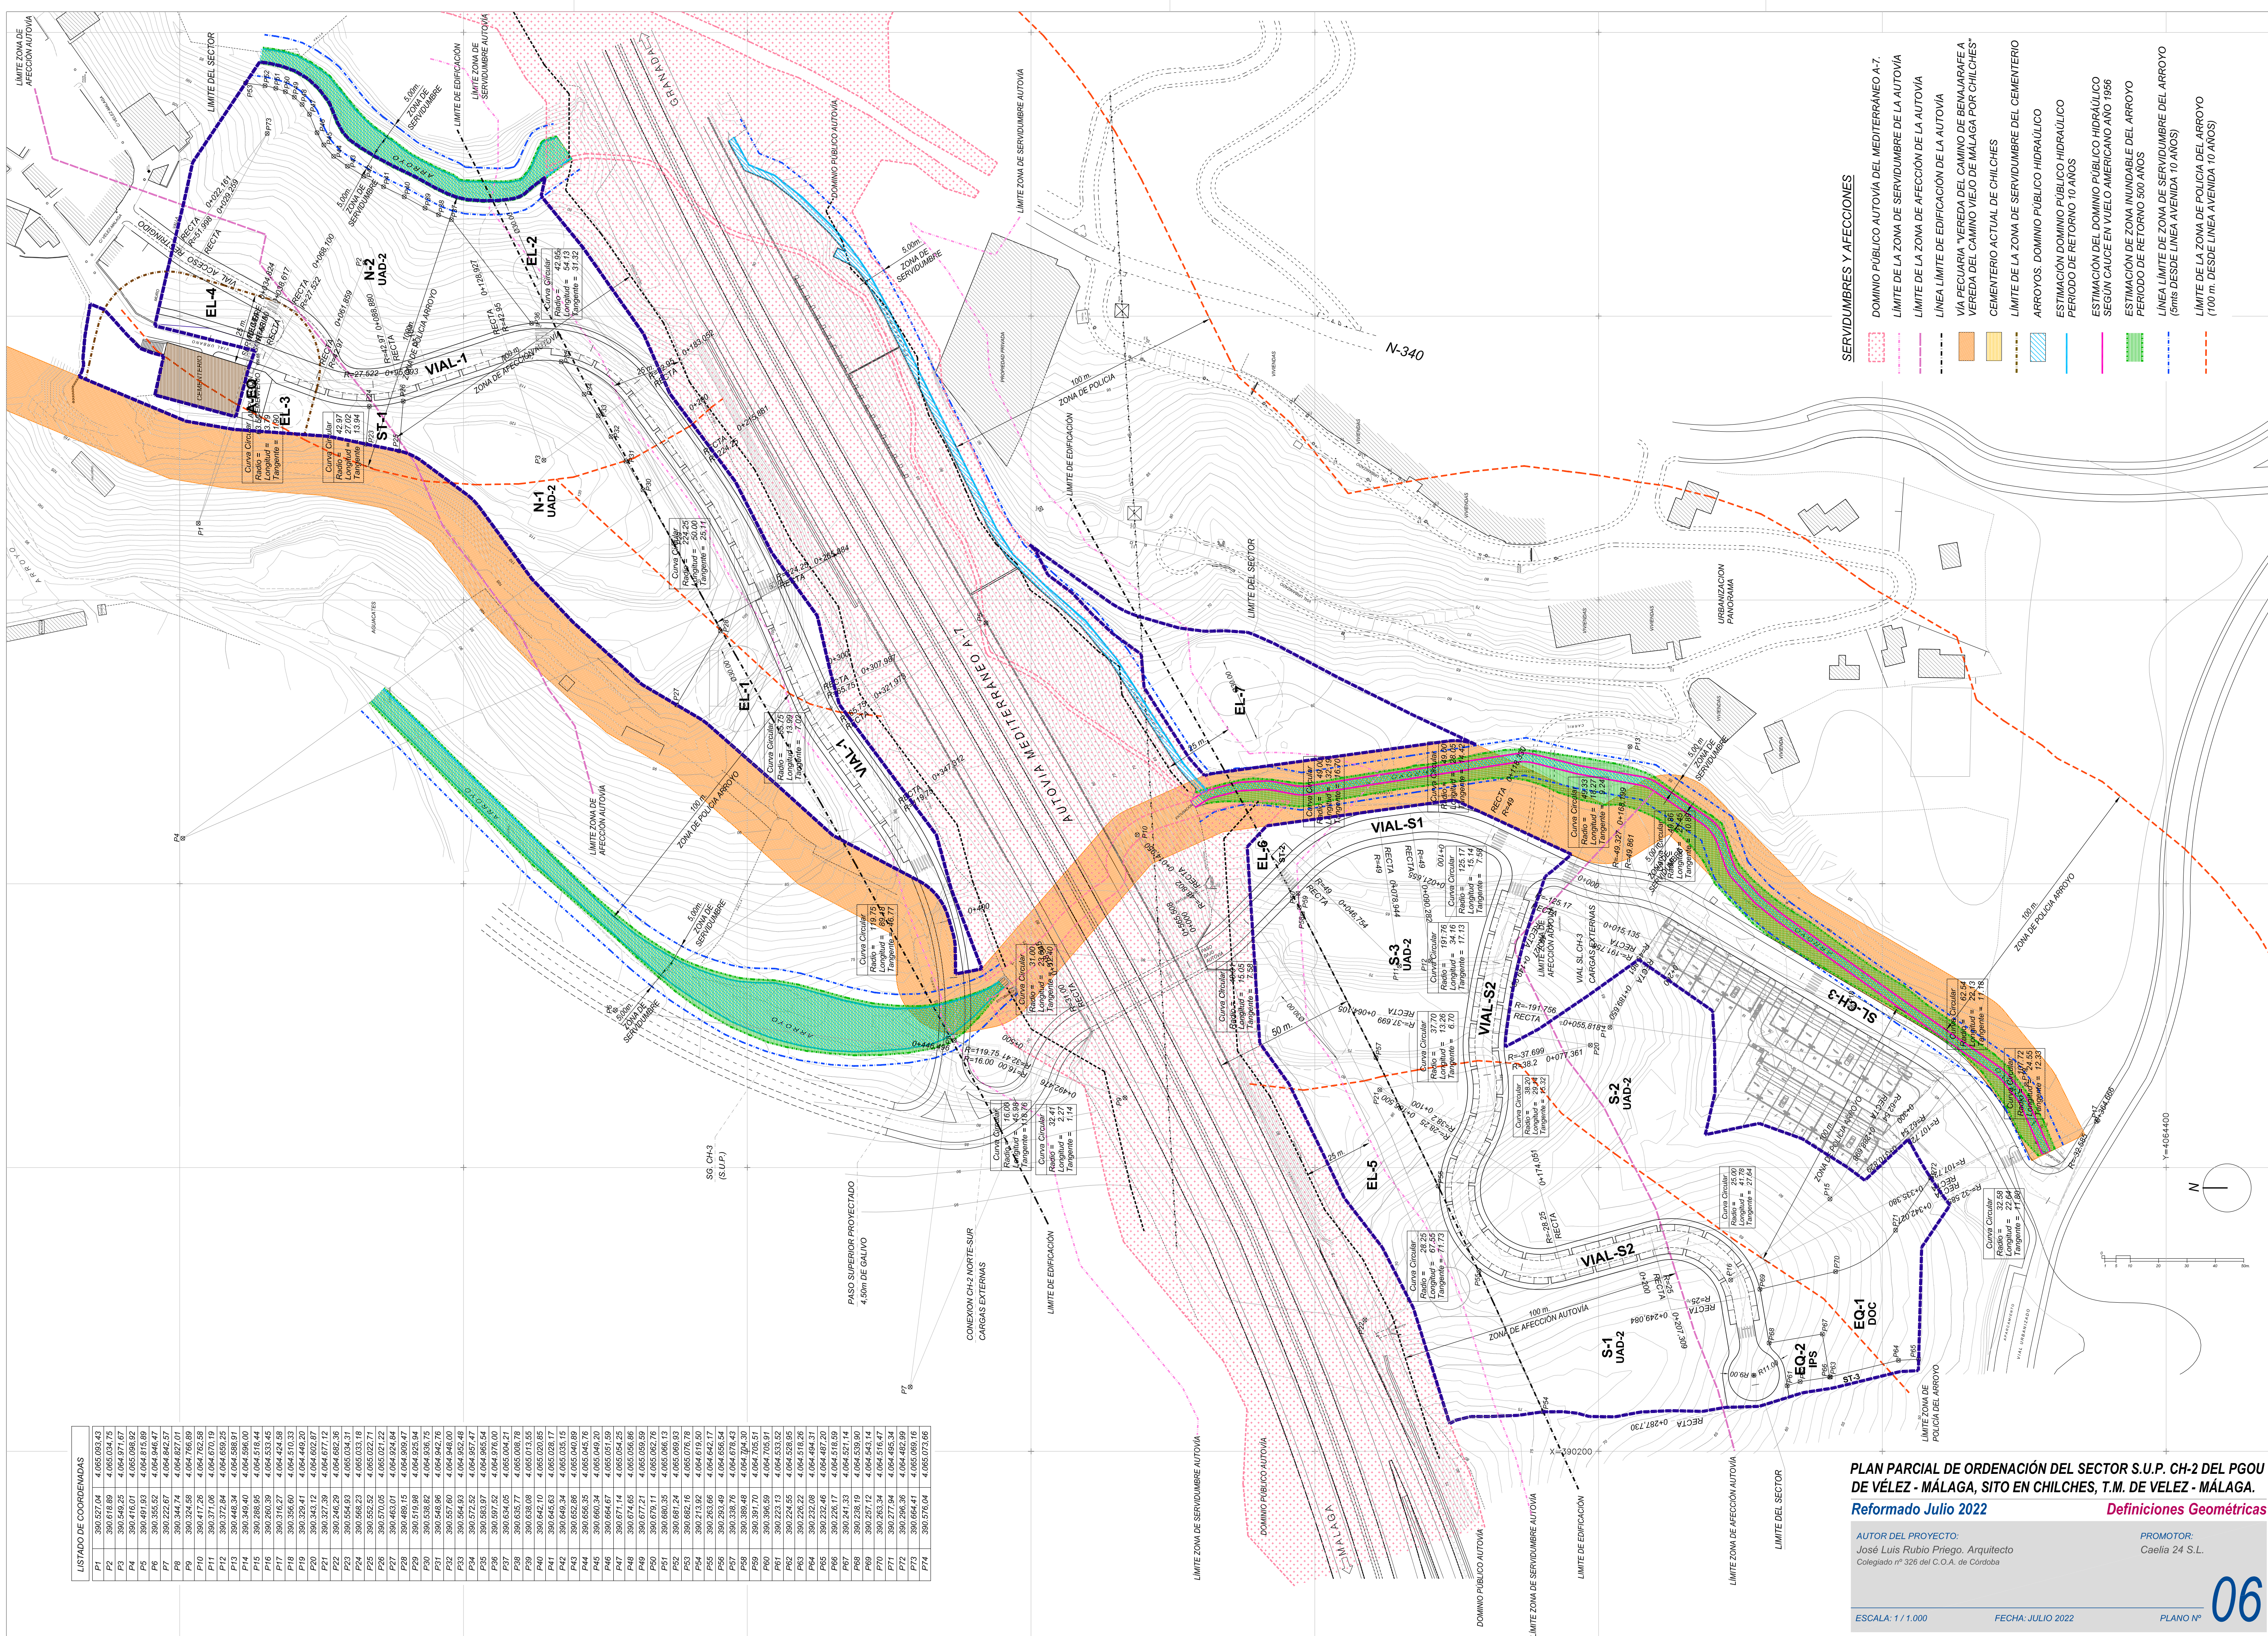

PLAN PARCIAL DE ORDENACIÓN DEL SECTOR S.U.P. CH-2 DEL PGOU DE VÉLEZ - MÁLAGA, SITO EN CHILCHES, T.M. DE VELEZ - MÁLAGA.

Reformado Julio 2022

Definiciones Geométricas

AUTOR DEL PROYECTO:
José Luis Rubio Priego, Arquitecto
Colegiado nº 326 del C.O.A. de Córdoba

PROMOTOR:
Caelia 24 S.L.

ESCALA: 1/1.000

FECHA: JULIO 2022

PLANO Nº

06